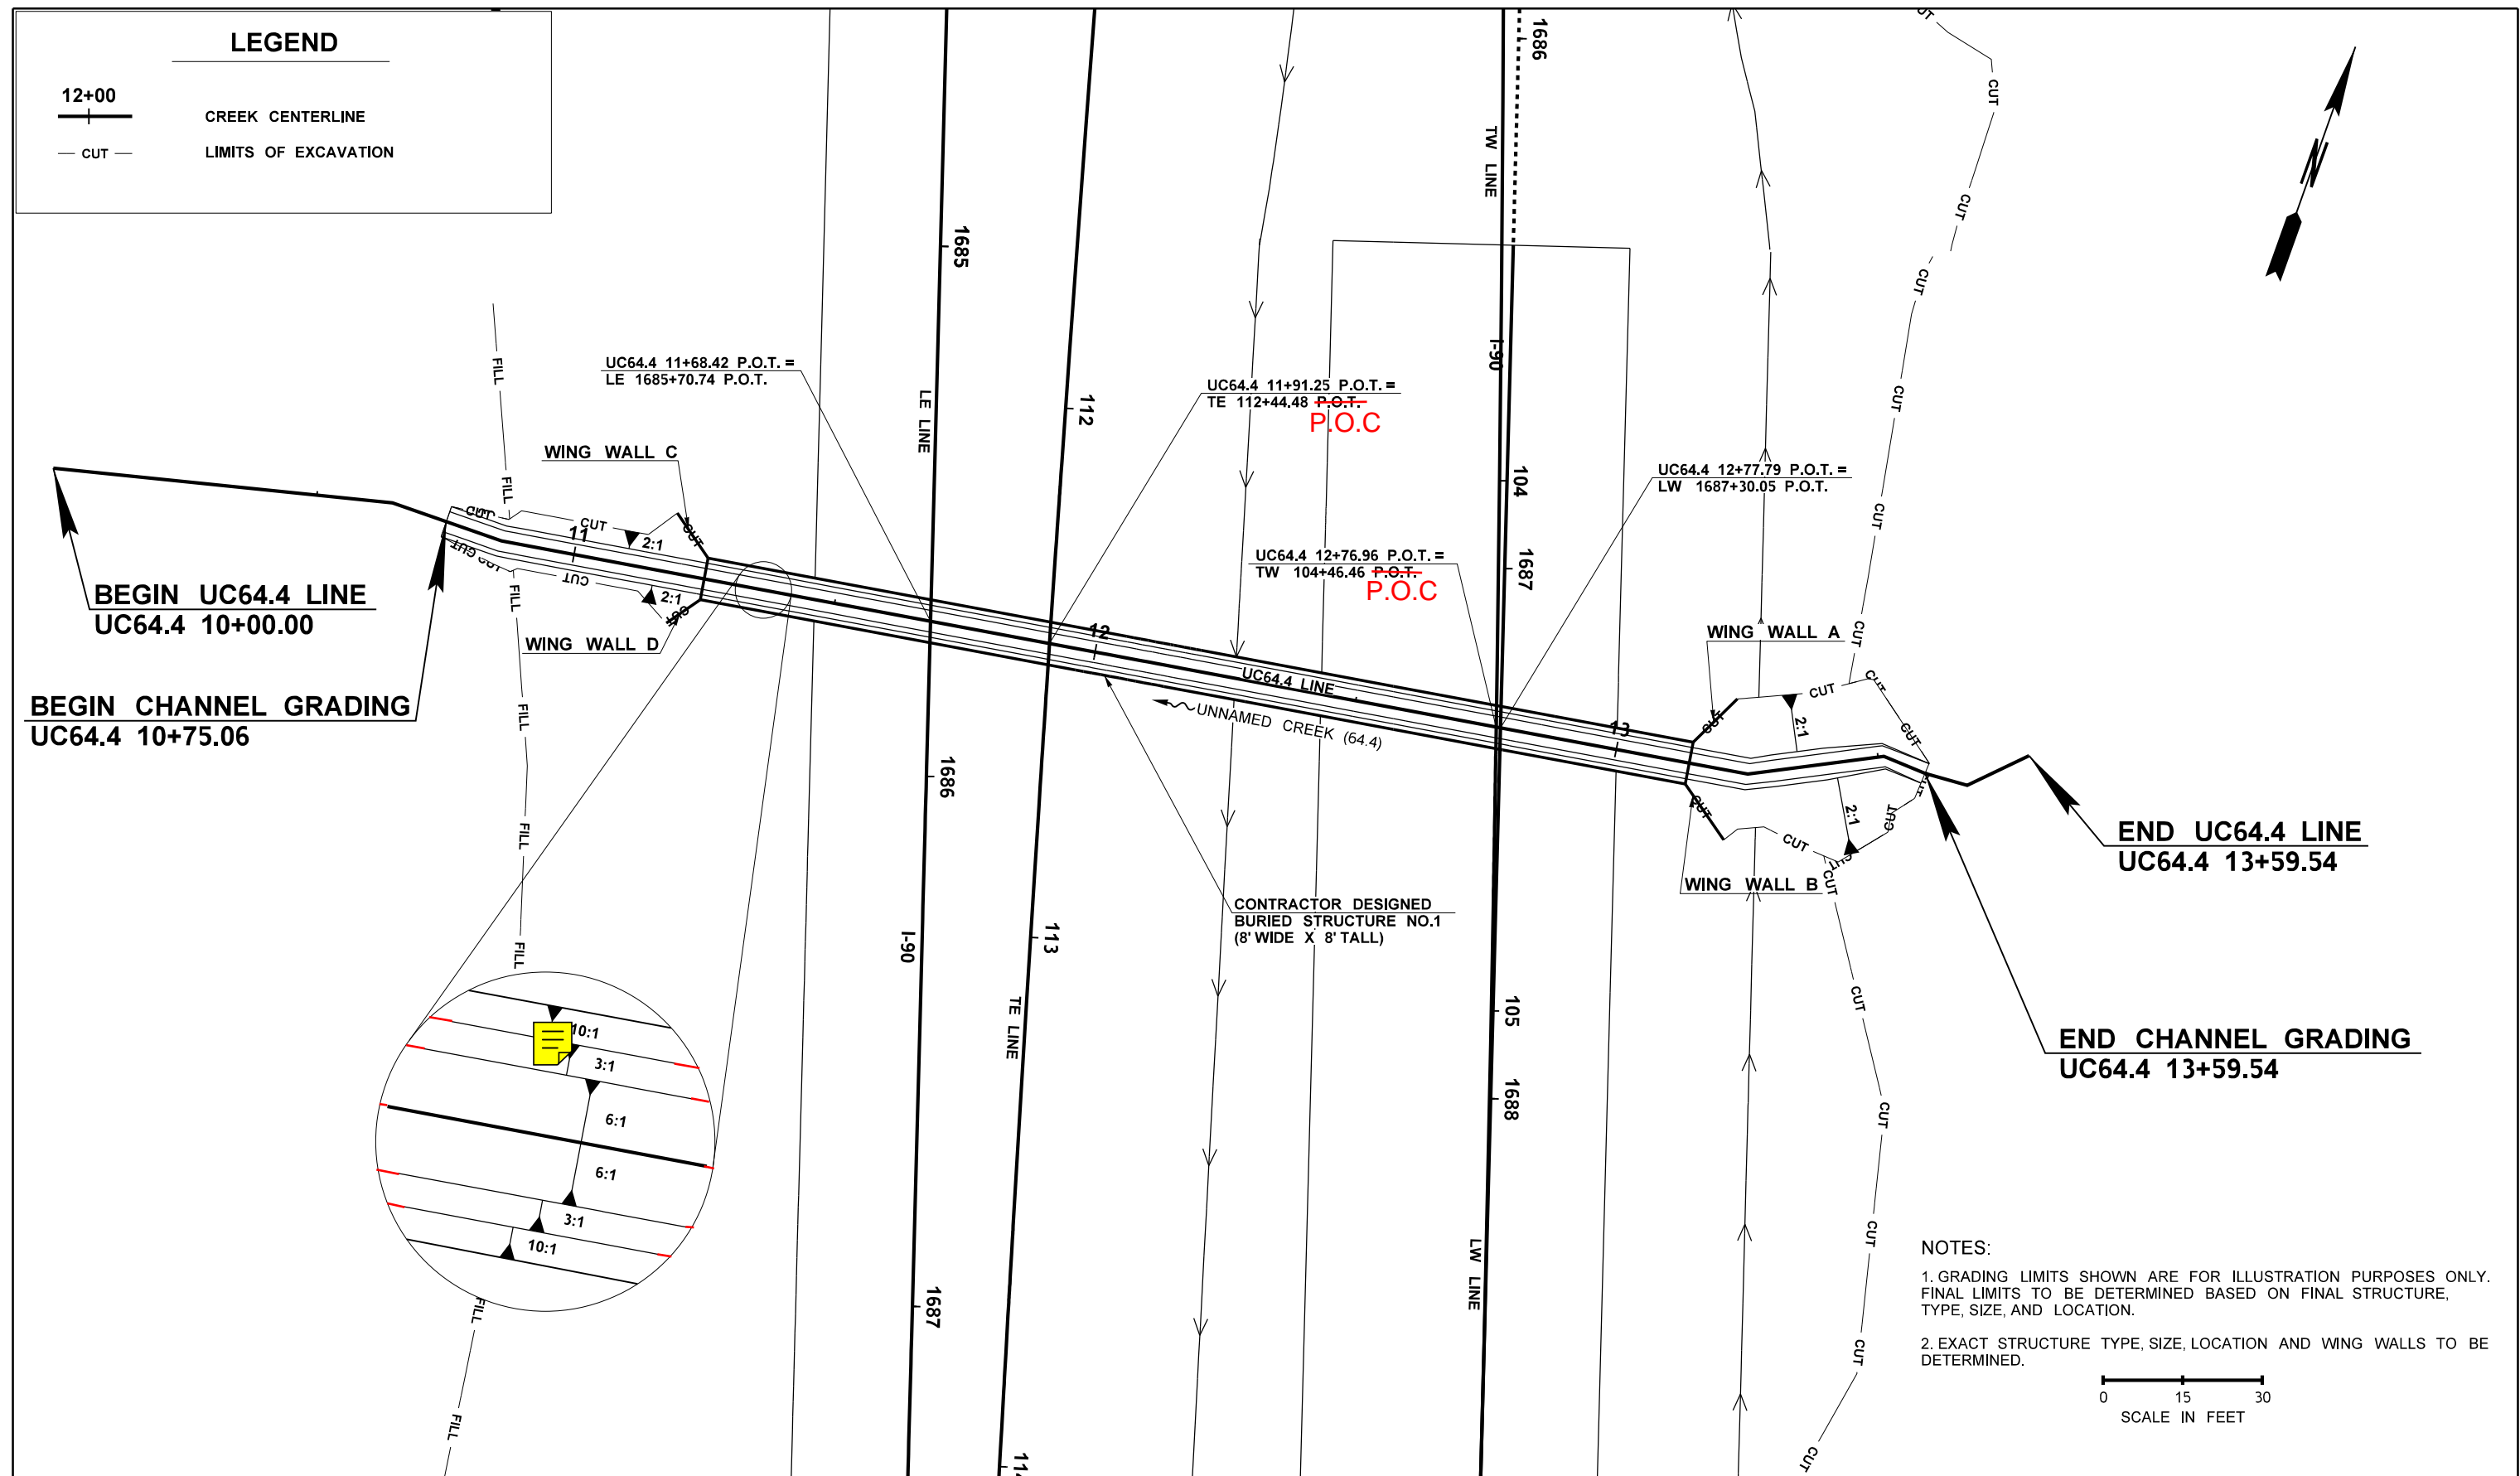

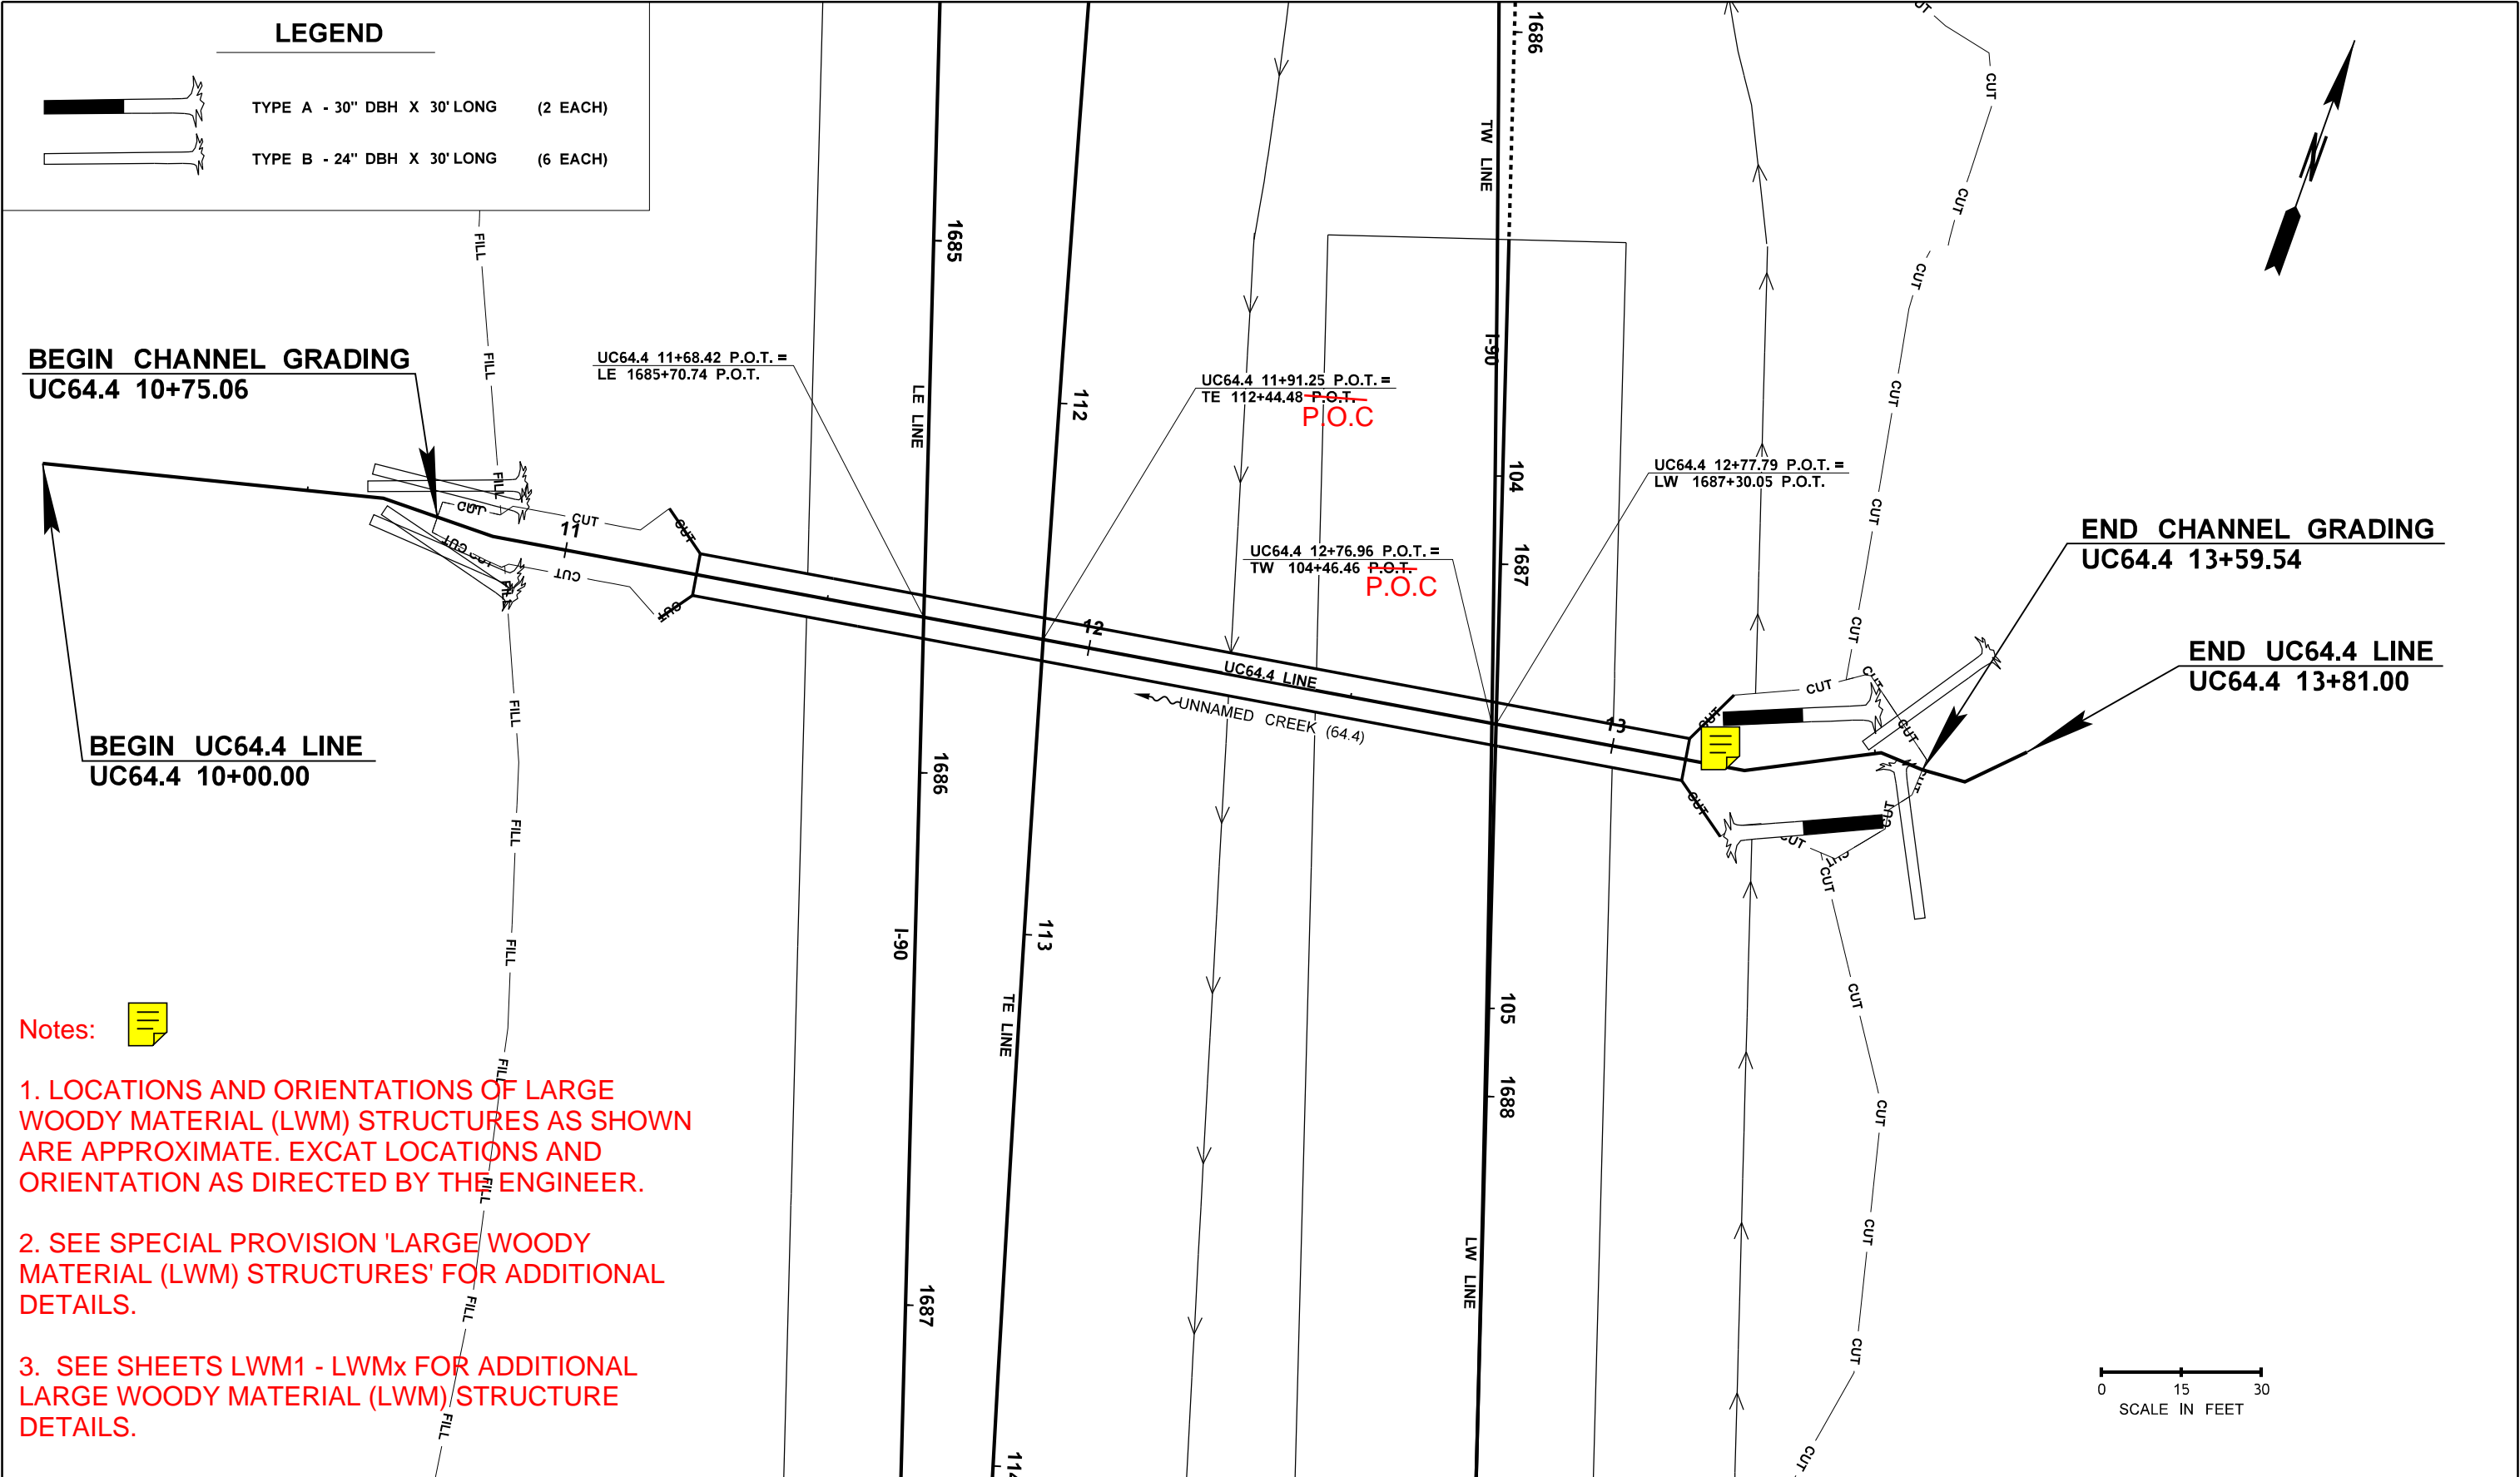
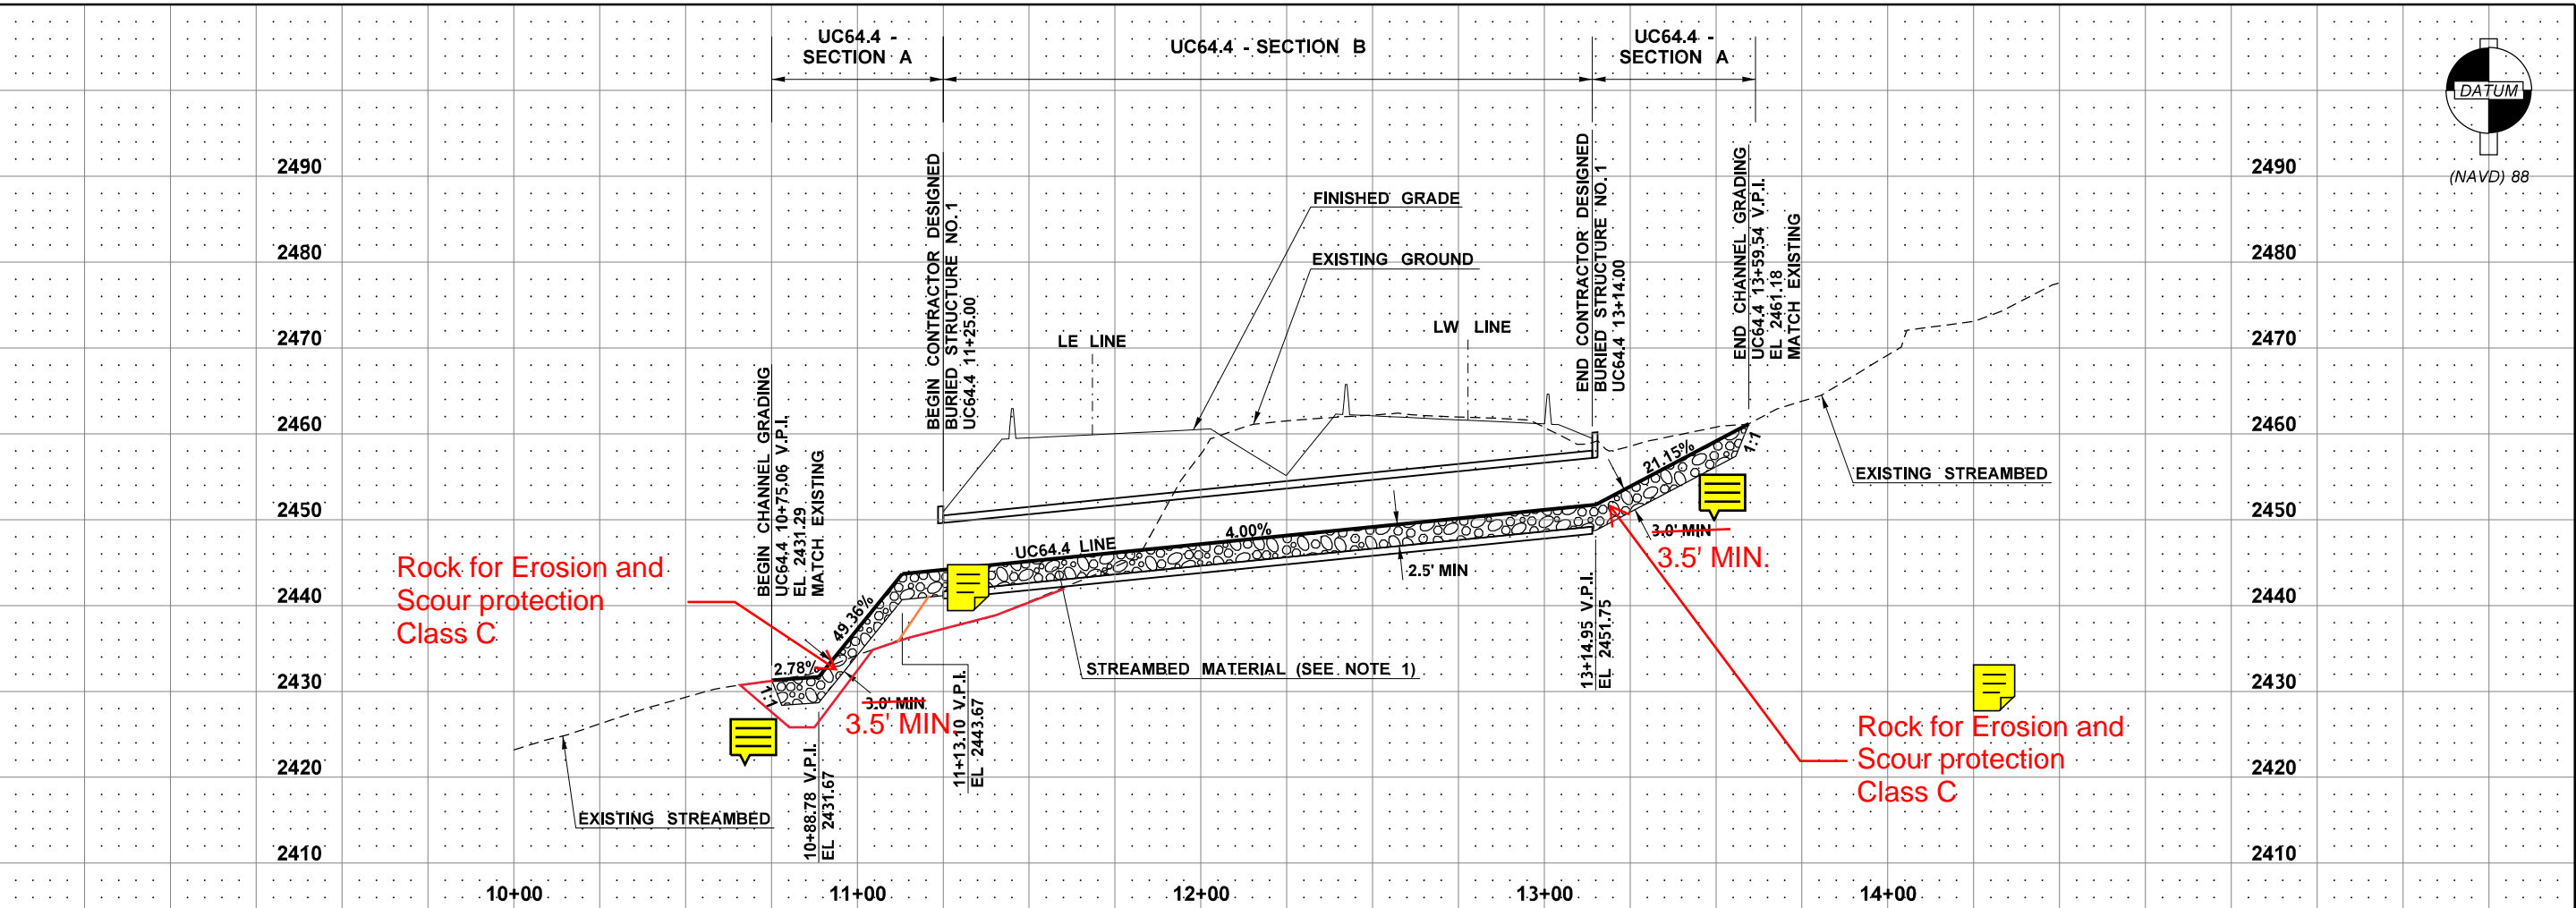


FILE NAME K:\452201\090\06736_Phase 3\Deslgn\CAD\Sheets\105-SltePlans\XL5479_PS_SP_01-UC 64.4.dgn										<div><div></div><div>Washington State Department of Transportation</div></div>		<div>I-90</div> <div>CABIN CREEK I/C TO W EASTON I/C PHASE 3 - ADD LANES/WILDLIFE BRIDGES</div> <div>UNNAMED CREEK (MP 64.4) SITE PLANS</div>		Plot 1
TIME 9:25:32 PM				REGION NO. 10	STATE WASH	FED.AID PROJ.NO.	PLAN REF NO CR1-1							
DATE 11/21/2021														
PLOTTED BY kingk														
DESIGNED BY HQ HYDRAULICS														
ENTERED BY SCR PD														
CHECKED BY HQ HYDRAULICS					CONTRACT NO.	LOCATION NO.	SHEET							
PROJ. ENGR. A. BYRD							OF							
REGIONAL ADM. T. TREPANIER		REVISION	DATE	BY			SHEETS							

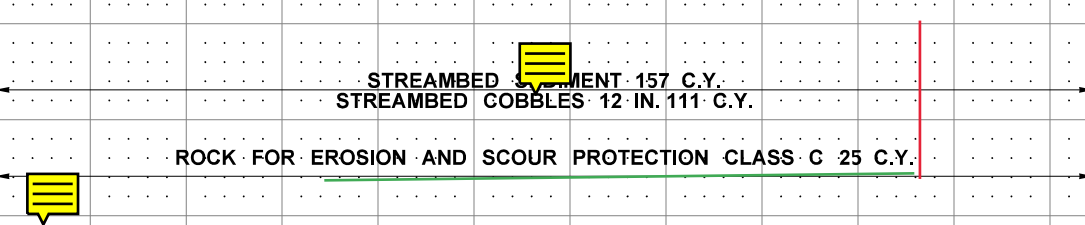


FILE NAME K:\452201\090\06736_Phase 3\DesIgn\CAD\Sheets\105-SltePlans\XL5479_PS_SP_01-UC 64.4.dgn														<div></div> <div>Washington State Department of Transportation</div>		I-90 CABIN CREEK I/C TO W EASTON I/C PHASE 3 - ADD LANES/WILDLIFE BRIDGES		Plot 2
TIME	9:25:33 PM				REGION NO.	STATE	FED.AID PROJ.NO.	PLAN REF NO										
DATE	11/21/2021				10	WASH		CR1-2										
PLOTTED BY	kingk				JOB NUMBER			SHEET										
DESIGNED BY	HQ HYDRAULICS				CONTRACT NO.		LOCATION NO.	OF										
ENTERED BY	SCR PD							SHEETS										
CHECKED BY	HQ HYDRAULICS																	
PROJ. ENGR.	A. BYRD																	
REGIONAL ADM.	T. TREPANIER	REVISION	DATE	BY														





UC64.4 LINE PROFILE



NOTES:

- 1: SEE "SPECIAL PROVISION "AGGREGATE FOR STREAMS, RIVERS, AND WATERBODIES" FOR "DESCRIPTION OF STREAMBED MATERIAL, STREAMBED BOULDERS AND MATERIAL PLACEMENT."
- 2: EXACT LOCATIONS OF STREAMBED BOULDERS WILL BE FIELD LOCATED BY THE ENGINEER.

PRELIMINARY - NOT FOR CONSTRUCTION

FILE NAME K:\452201\090\06736_Phase 3\DesIgn_CAD\Sheets\105-SitePlans\XL5479_PS_SP_01-UC 64.4.dgn		REGION NO. 10		STATE WASH	FED.AID PROJ.NO.							I-90 CABIN CREEK I/C TO W EASTON I/C PHASE 3 - ADD LANES/WILDLIFE BRIDGES		Plot 4 PLAN REF. NO. CR1-4
TIME 9:25:36 PM	DATE 11/21/2021											UNNAMED CREEK (MP 64.4) SITE PLANS		SHEET
DESIGNED BY HQ HYDRAULICS	ENTERED BY SCR PD													OF
CHECKED BY HQ HYDRAULICS	PROJ. ENGR. A. BYRD													SHEETS
REGIONAL ADM. T. TREPANIER	REVISION	DATE	BY											

